


USE SPLIT HALF UNITS
AT CORNERS (STANDARD
UNITS SPLIT IN HALF)

COLUMN CAP NOT
SHOWN FOR CLARITY

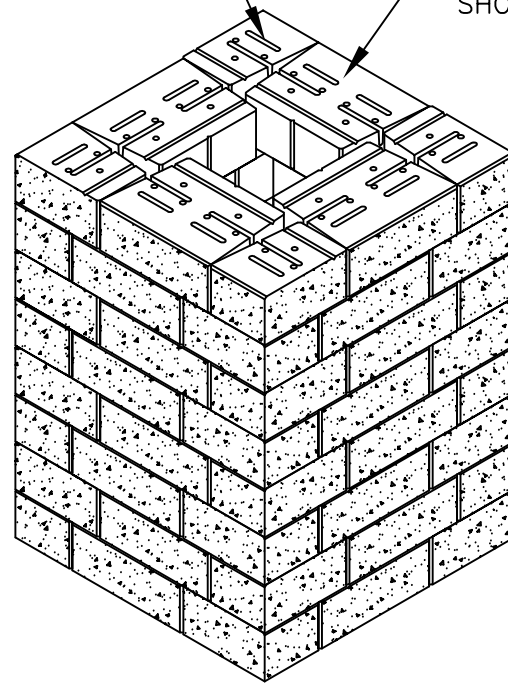

COLUMN NOTES:


- SEE COLUMN SECTION AND
INSTALLATION SEQUENCE DRAWINGS
FOR FURTHER DETAILS AND NOTES

COLUMN DETAIL

36" SQUARE COLUMN

SCALE: NONE

THESE PRELIMINARY DETAILS ARE INTENDED AS AN AID IN DESIGNING ATTRACTIVE, DURABLE RETAINING WALLS WITH VERSA-LOK UNITS. FINAL DETERMINATION OF THE SUITABILITY OF ANY INFORMATION OR MATERIAL FOR THE USE CONTEMPLATED, AND ITS MANNER OF USE, IS THE SOLE RESPONSIBILITY OF THE USER. A FINAL PROJECT SPECIFIC DESIGN SHOULD BE PREPARED BY A QUALIFIED, LICENSED, PROFESSIONAL ENGINEER.

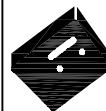

VERSA-LOK®
Retaining Wall Systems

(800)770-4525 fax (651)770-4089
6348 Hwy 36 Ste 1, Oakdale, MN 55128 **Solid Solutions™**

VERSA-LOK STANDARD DETAILS

36 INCH COLUMN DETAIL

SCALE: 1/2"=1'

DRAWN BY: PPS

CHECKED BY:

DATE: 10/2007

DWG. NO. strd 6 column iso