




BASE COURSE

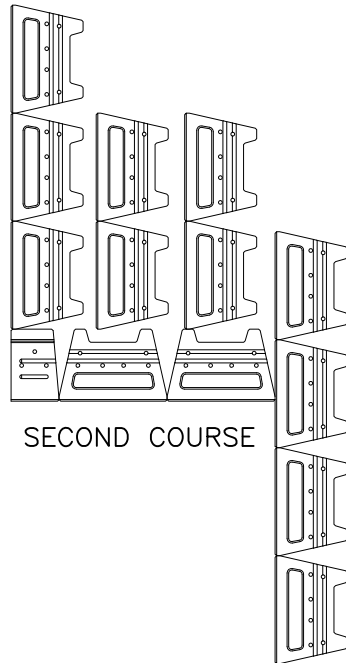

SECOND COURSE

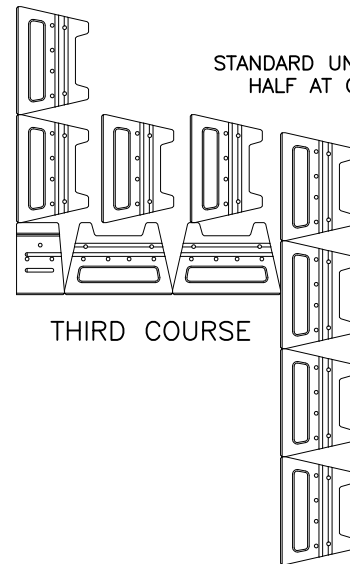

THIRD COURSE

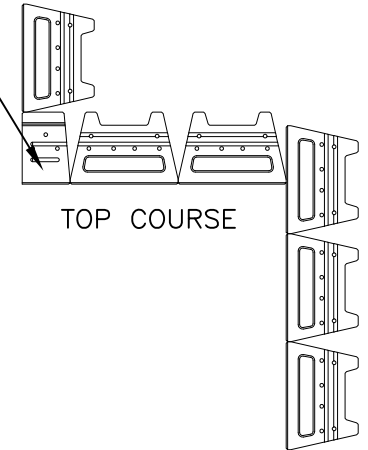

TOP COURSE

INSTALLATION SEQUENCE

ONE SIDE EXPOSED STAIRS

SCALE: 3/8"=1'

PRELIMINARY

THIS DRAWING IS PRELIMINARY AND SHOULD BE USED FOR ESTIMATING PURPOSES ONLY. A FINAL DESIGN SHOULD BE PERFORMED BY A QUALIFIED REGISTERED ENGINEER. DETERMINATION OF THE SUITABILITY OF ANY INFORMATION OR MATERIAL FOR THE USE CONTEMPLATED, AND ITS MANNER OF USE, IS THE SOLE RESPONSIBILITY OF THE USER.



VERSA-LOK®
Retaining Wall Systems

(800)770-4525 fax(651)770-4089
6348 Hwy36 Ste1, Oakdale, MN 55128 **Solid Solutions™**

VERSA-LOK ULTRA DETAILS

EXPOSED STAIRS INSTALL SEQUENCE

SCALE:	AS NOTED
DRAWN BY:	PDL
CHECKED BY:	
DATE:	8/2013
DWG. NO.	ULTRA EXP STAIRS INSTALL