



STANDARD UNIT, USED TO
ACHIEVE SUFFICIENT OVERLAP
ON SUCCEEDING COURSE

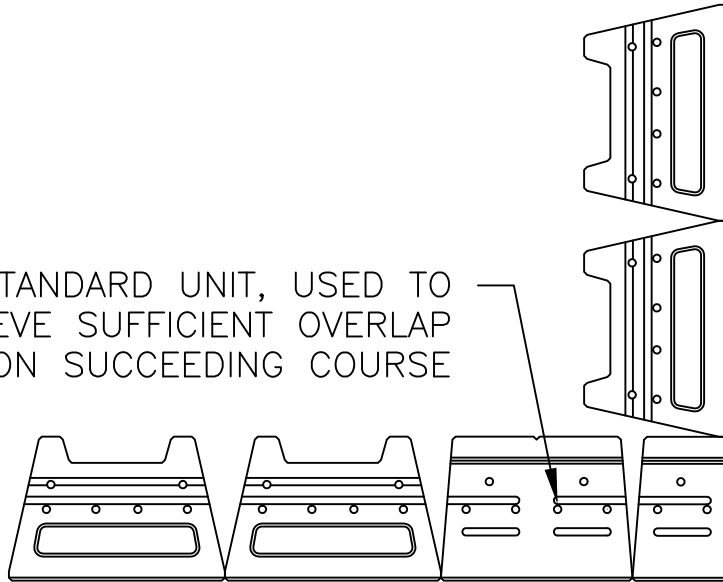

EVEN COURSES

STANDARD UNIT SPLIT
HALF AT CORNER

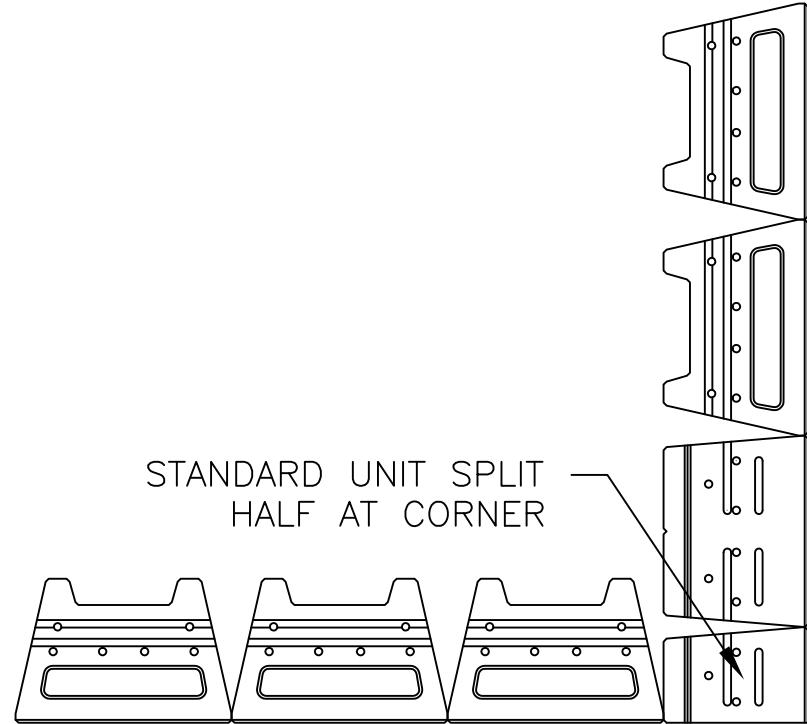

ODD COURSES


CORNER DETAIL

90° - OUTSIDE

SCALE: 3/4" = 1'

PRELIMINARY

THIS DRAWING IS PRELIMINARY AND SHOULD BE USED FOR ESTIMATING PURPOSES ONLY. A FINAL DESIGN SHOULD BE PERFORMED BY A QUALIFIED REGISTERED ENGINEER. DETERMINATION OF THE SUITABILITY OF ANY INFORMATION OR MATERIAL FOR THE USE CONTEMPLATED, AND ITS MANNER OF USE, IS THE SOLE RESPONSIBILITY OF THE USER.

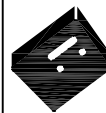

VERSA-LOK[®]
Retaining Wall Systems

(800)770-4525 fax(651)770-4089
6348 Hwy36 Ste1, Oakdale, MN 55128 **Solid Solutions**[™]

VERSA-LOK ULTRA DETAILS

OUTSIDE 90° CORNER

SCALE:	AS NOTED
DRAWN BY:	PDL
CHECKED BY:	
DATE:	8/2013
DWG. NO.:	ULTRA OUTSIDE 90° CORNER