


NOTE:

- AT ABUTMENT, ALTERNATE FULL UNIT WITH 5" SAW CUT UNIT EVERY OTHER COURSE TO MAINTAIN 8" PLANTING VOID
- START AT FIXED POINTS AND WORK INTO MIDDLE PART OF WALL
- DO NOT ATTACH VERSA-LOK UNITS TO OTHER STRUCTURES

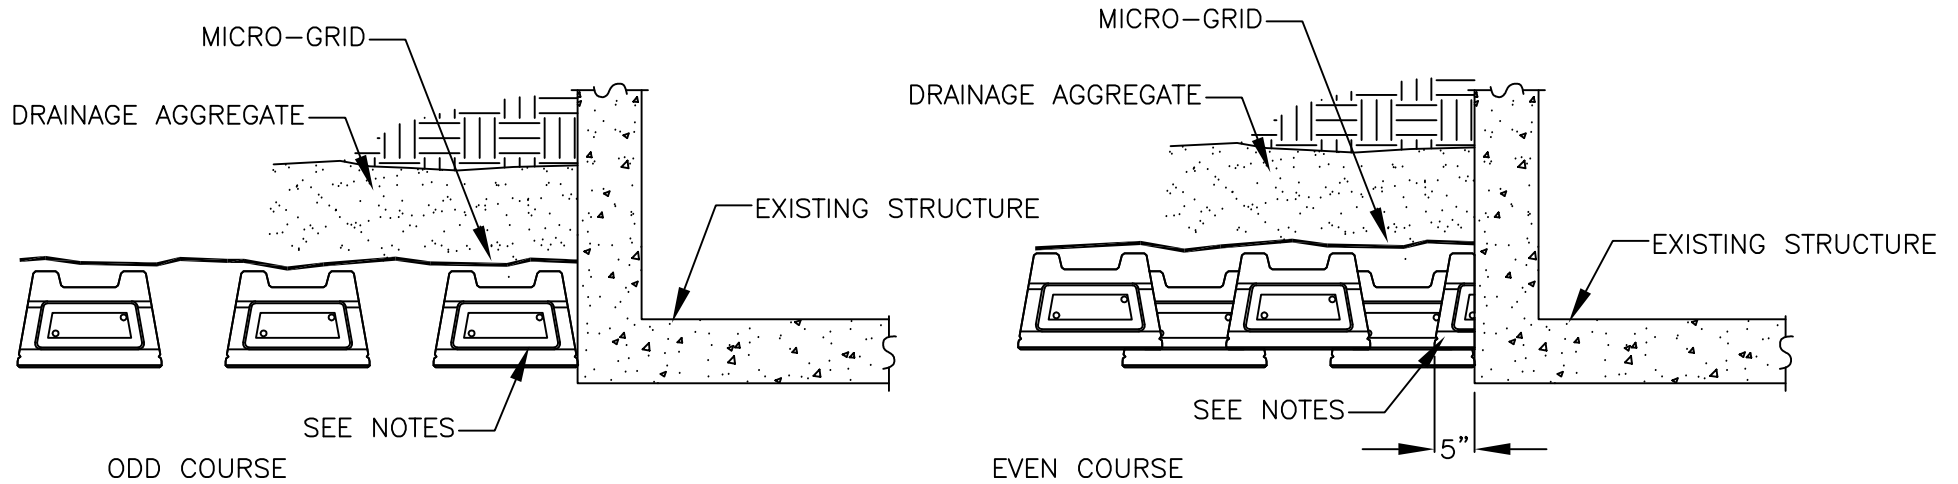


WALL ABUTMENT DETAIL

VERSA-GREEN UNIT

SCALE: NONE

THESE PRELIMINARY DETAILS ARE INTENDED AS AN AID IN DESIGNING ATTRACTIVE, DURABLE RETAINING WALLS WITH VERSA-LOK UNITS. FINAL DETERMINATION OF THE SUITABILITY OF ANY INFORMATION OR MATERIAL FOR THE USE CONTEMPLATED, AND ITS MANNER OF USE, IS THE SOLE RESPONSIBILITY OF THE USER. A FINAL PROJECT SPECIFIC DESIGN SHOULD BE PREPARED BY A QUALIFIED, LICENSED, PROFESSIONAL ENGINEER.

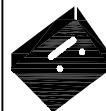

VERSA-LOK®
Retaining Wall Systems

(800)770-4525 fax(651)770-4089
6348 Hwy36 Ste1, Oakdale,MN 55128 **Solid Solutions™**

VERSA-GREEN DETAILS

WALL ABUTMENT DETAIL

SCALE: 1/2"=1'

DRAWN BY: PPS

CHECKED BY:

DATE: 10/2007

DWG. NO. vg wall abutment detail