

TURN SPLIT HALF UNITS UPSIDE
DOWN TO HIDE SPLITTING GROVE
ON CORNERS

SIDEWALLS CONSTRUCTED
VERTICALLY


CAP UNITS NOT SHOWN
FOR CLARITY

RETAINING WALLS CONSTRUCTED
WITH 3/4" SETBACK

USE SPLIT HALF UNIT TO
CONSTRUCT OUTSIDE CORNER

3/4" OVERLAP

REMAINING UNITS NOT
SHOWN FOR CLARITY

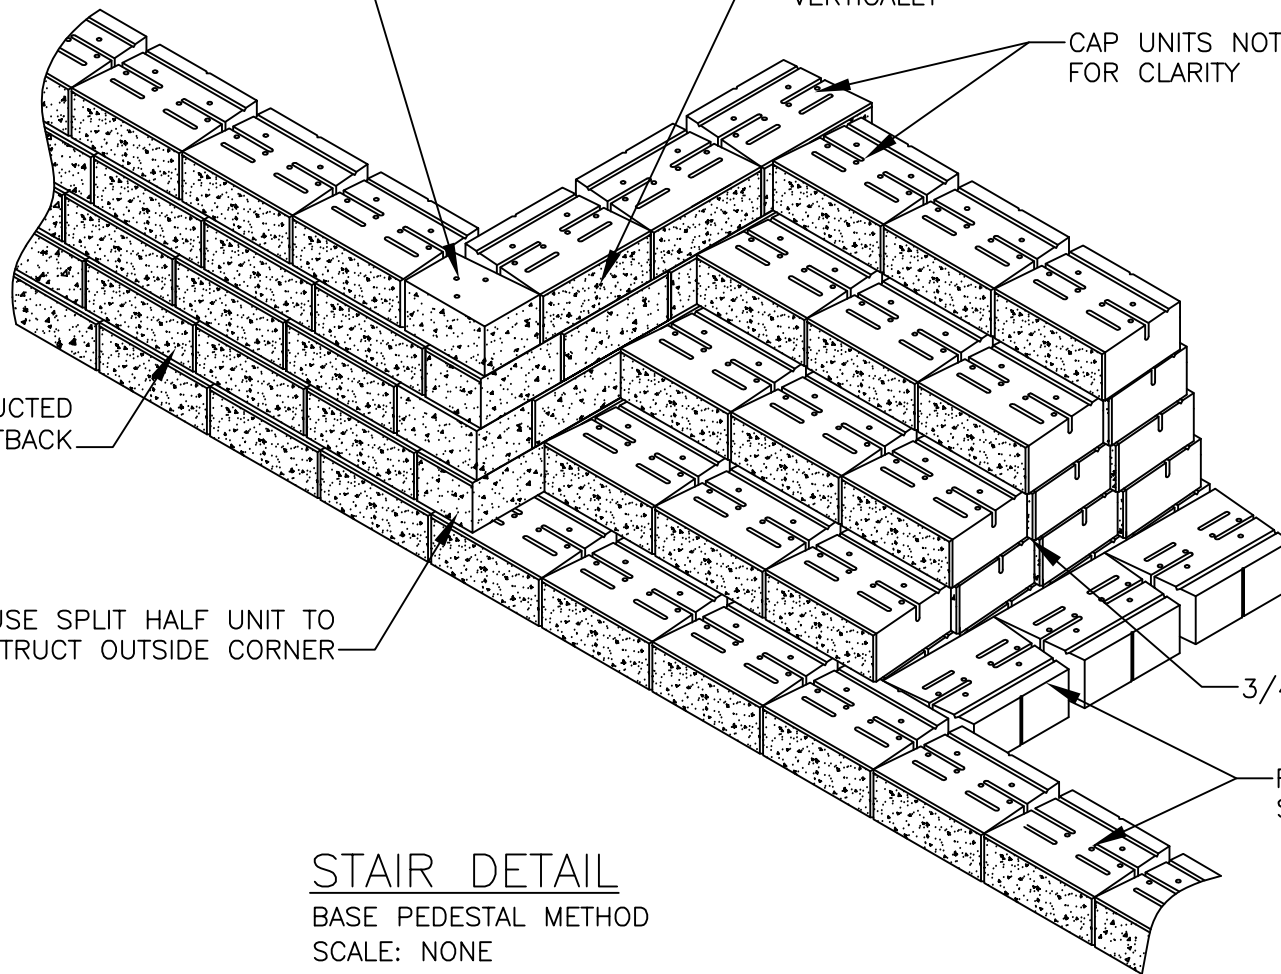

STAIR DETAIL
BASE PEDESTAL METHOD
SCALE: NONE

THESE PRELIMINARY DETAILS ARE INTENDED AS AN AID IN DESIGNING ATTRACTIVE, DURABLE RETAINING WALLS WITH VERSA-LOK UNITS. FINAL DETERMINATION OF THE SUITABILITY OF ANY INFORMATION OR MATERIAL FOR THE USE CONTEMPLATED, AND ITS MANNER OF USE, IS THE SOLE RESPONSIBILITY OF THE USER. A FINAL PROJECT SPECIFIC DESIGN SHOULD BE PREPARED BY A QUALIFIED, LICENSED, PROFESSIONAL ENGINEER.



VERSA-LOK®
Retaining Wall Systems

(800)770-4525 fax(651)770-4089
6348 Hwy36 Ste1, Oakdale, MN 55128 **Solid Solutions™**

VERSA-LOK STANDARD DETAILS

INSET STAIR

SCALE: 1/2"=1'

DRAWN BY: PPS

CHECKED BY:

DATE: 10/2007

DWG. NO.
stair inset stair