



\*FENCING SYSTEMS APPROVED FOR USE WITH SLEEVE-IT(TM) 1224R ARE LIMITED TO THE FOLLOWING HEIGHTS: CHAIN LINK-UP TO 8-FT, PRIVACY -UP TO 6-FT (WOODEN, PVC, METAL). POST SIZE 4"X4" MAX.

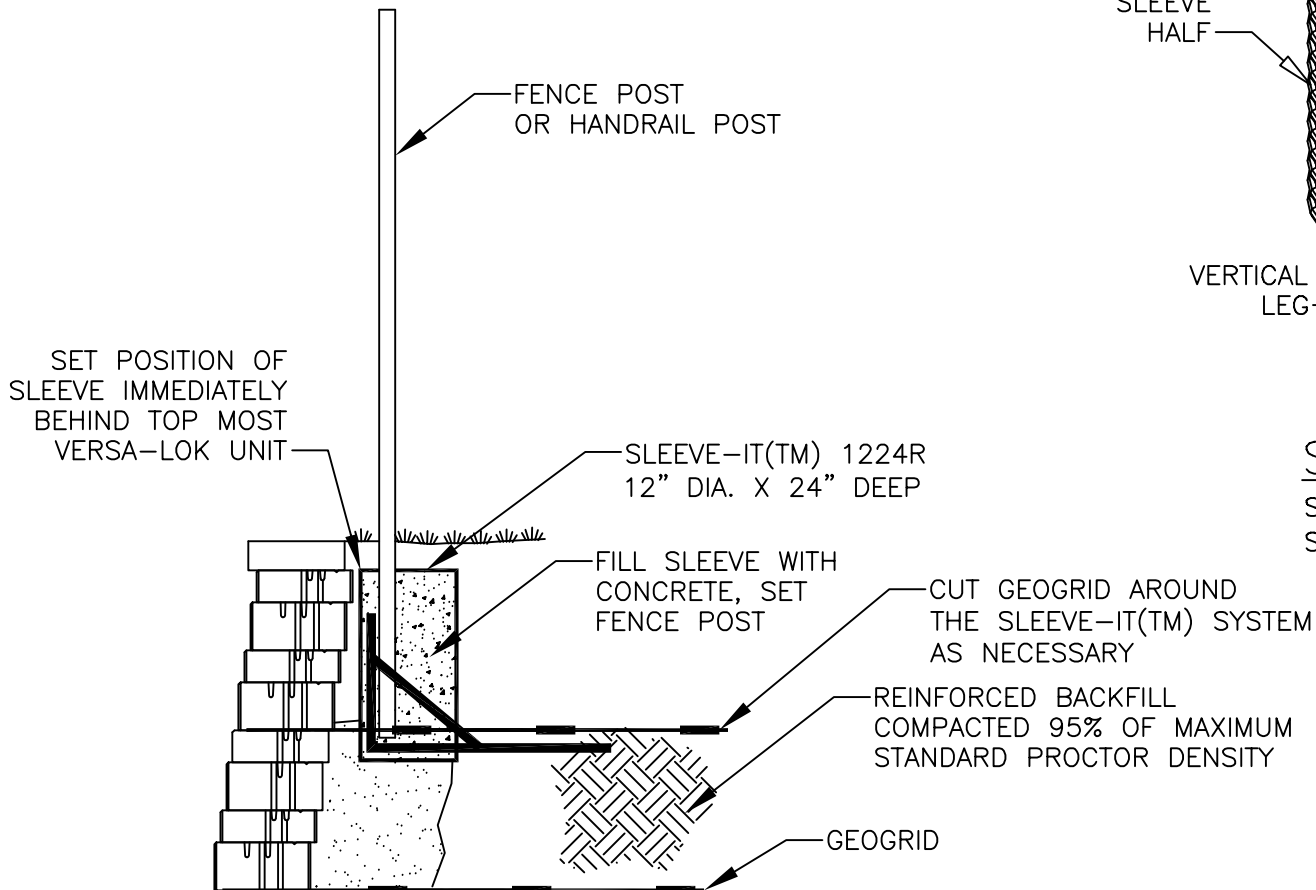

FENCE POST DETAIL W/ SLEEVE-IT(TM) 1224R

MOSAIC WITH SLEEVE-IT(TM) 1224R  
SCALE: NONE

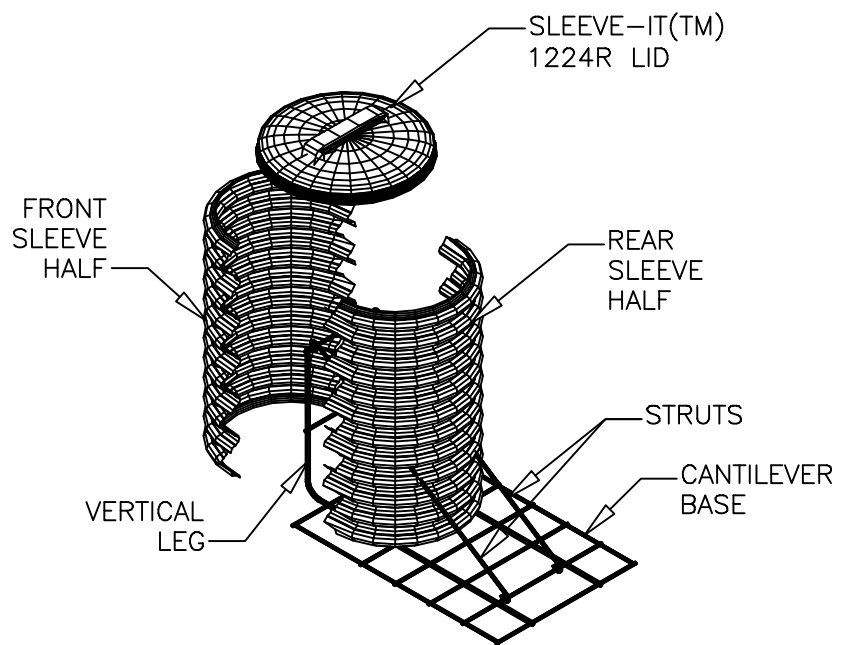

SLEEVE-IT(TM) ISO 1224R

SYSTEM COMPONENTS  
SCALE: NONE

SEE SLEEVE-IT(TM) SYSTEM MANUFACTURER, STRATA SYSTEMS FOR COMPLETE SPECIFICATIONS, AND TECHNICAL GUIDANCE

THESE PRELIMINARY DETAILS ARE INTENDED AS AN AID IN DESIGNING ATTRACTIVE, DURABLE RETAINING WALLS WITH VERSA-LOK UNITS. FINAL DETERMINATION OF THE SUITABILITY OF ANY INFORMATION OR MATERIAL FOR THE USE CONTEMPLATED, AND ITS MANNER OF USE, IS THE SOLE RESPONSIBILITY OF THE USER. A FINAL PROJECT SPECIFIC DESIGN SHOULD BE PREPARED BY A QUALIFIED, LICENSED, PROFESSIONAL ENGINEER.



**VERSA-LOK®**  
Retaining Wall Systems  
*Solid Solutions™*

(800)770-4525 fax(651)770-4089  
6348 Hwy36 Ste1, Oakdale,MN 55128

VERSA-LOK MOSAIC DETAILS	SCALE: 1/2"=1'
FENCE POST WITH SLEEVE IT	DRAWN BY: PPS
	CHECKED BY:
	DATE: 10/2007
	DWG. NO. mosaic fence post with sleeve it