


CUT STANDARD UNIT TO CENTER COBBLE UNITS

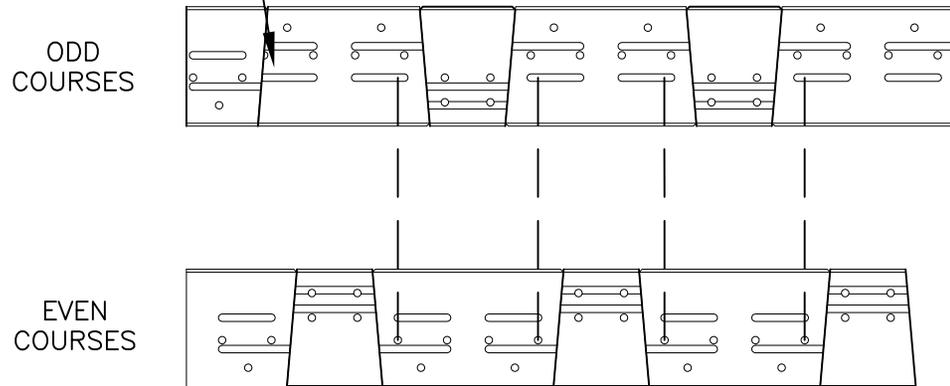

FREESTANDING WALL NOTES:

1. INSTALL UNITS VERTICALLY, NO SETBACK
2. PIN STANDARD UNITS HOLE TO SLOT AND/OR USE CONCRETE ADHESIVE ON ALL UNITS
3. SEE TECHNICAL BULLETIN 6 FOR FURTHER DETAILS

FREESTANDING WALL

SCALE: 3/4"=1'

THESE PRELIMINARY DETAILS ARE INTENDED AS AN AID IN DESIGNING ATTRACTIVE, DURABLE RETAINING WALLS WITH VERSA-LOK UNITS. FINAL DETERMINATION OF THE SUITABILITY OF ANY INFORMATION OR MATERIAL FOR THE USE CONTEMPLATED, AND ITS MANNER OF USE, IS THE SOLE RESPONSIBILITY OF THE USER. A FINAL PROJECT SPECIFIC DESIGN SHOULD BE PREPARED BY A QUALIFIED, LICENSED, PROFESSIONAL ENGINEER.



**VERSA-LOK<sup>®</sup>**  
Retaining Wall Systems

(800)770-4525 fax(651)770-4089  
6348 Hwy36 Ste1, Oakdale,MN 55128 **Solid Solutions<sup>™</sup>**

VERSA-LOK HARMONY DETAILS

FREESTANDING WALL DETAIL

SCALE:	AS NOTED
DRAWN BY:	PDL
CHECKED BY:	
DATE:	12/2015
DWG. NO.	HAR FREESTANDING WALL