


- NOTE: IF TOP OF RETAINING WALL STEPS:
- THE 10" HIGH STEPS OF THE MOSAIC PANELS WILL NOT MATCH THE 6" HIGH STEPS OF THE FREESTANDING STANDARD UNITS
 - TO ACCOMODATE STEPPING USE A COLUMN AT EACH STEP.

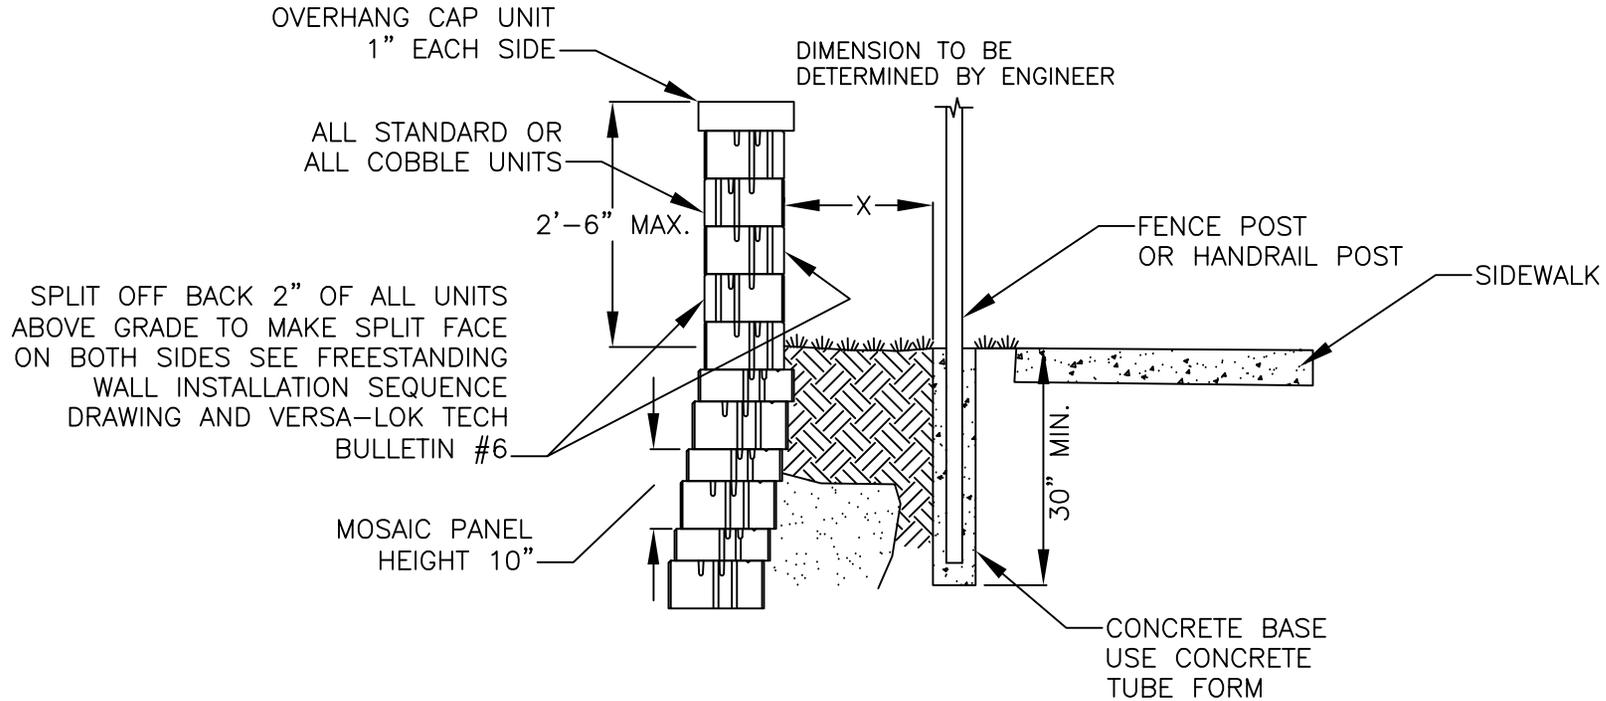


FREESTANDING WALL DETAIL (STRAIGHT WALLS ONLY)

PARAPET ON MOSAIC - TYPICAL HANDRAIL AND/OR FENCE POST

SCALE: NONE

THESE PRELIMINARY DETAILS ARE INTENDED AS AN AID IN DESIGNING ATTRACTIVE, DURABLE RETAINING WALLS WITH VERSA-LOK UNITS. FINAL DETERMINATION OF THE SUITABILITY OF ANY INFORMATION OR MATERIAL FOR THE USE CONTEMPLATED, AND ITS MANNER OF USE, IS THE SOLE RESPONSIBILITY OF THE USER. A FINAL PROJECT SPECIFIC DESIGN SHOULD BE PREPARED BY A QUALIFIED, LICENSED, PROFESSIONAL ENGINEER.

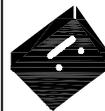

VERSA-LOK®
Retaining Wall Systems

(800)770-4525 fax (651)770-4089
6348 Hwy36 Ste1, Oakdale, MN 55128 **Solid Solutions™**

VERSA-LOK MOSAIC DETAILS

FREESTANDING WALL

SCALE: 1/2"=1'

DRAWN BY: PPS

CHECKED BY:

DATE: 10/2007

DWG. NO.
mosaic wall with standard freestanding wall